



1 MAIN FLOOR PLAN
A2.0 SCALE: 1/4" = 1'-0"

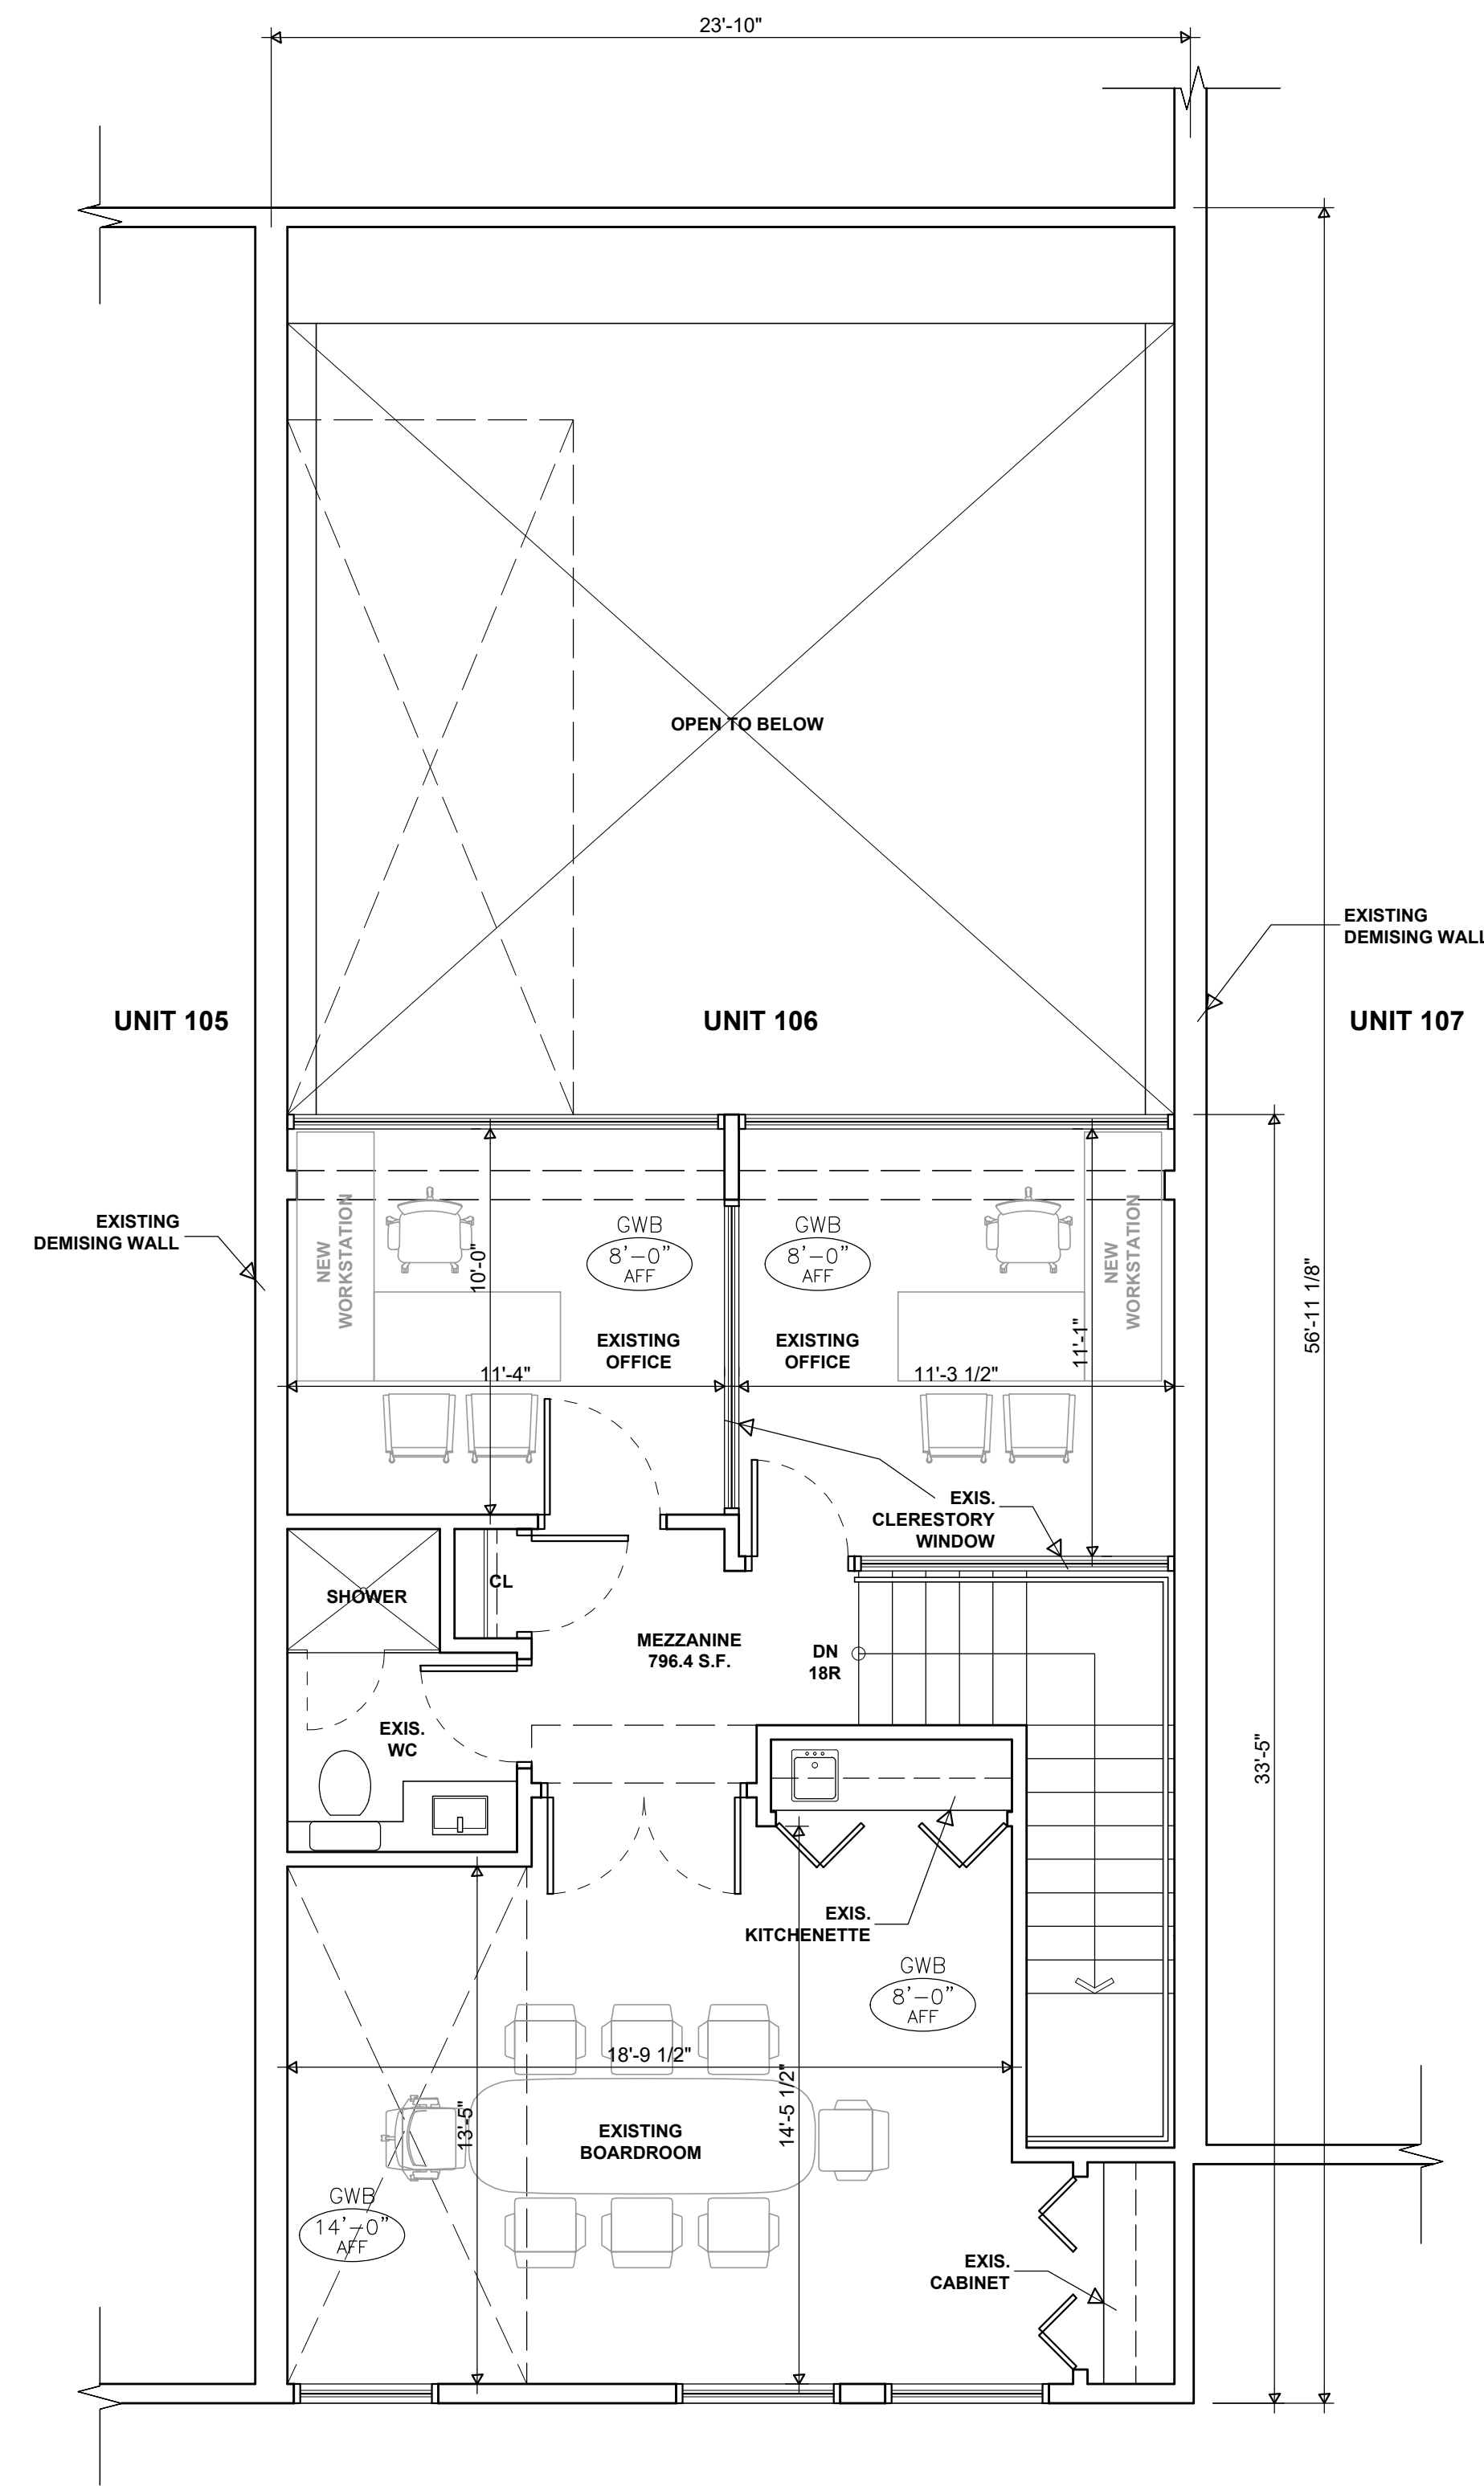

2 MEZZANINE FLOOR PLAN
A2.0 SCALE: 1/4" = 1'-0"

project north:

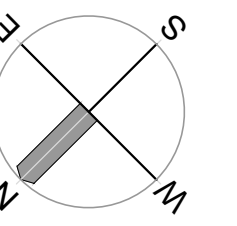

issue / revisions:


No.	Issued / Revisions	Date
1	REVIEW	SEP 12 '18

1 REVIEW SEP 12 '18
No. Issued / Revisions Date

alan lowe architect inc.

#118 - 21 Erie St. t 250.360.2888
Victoria, British Columbia

seal:

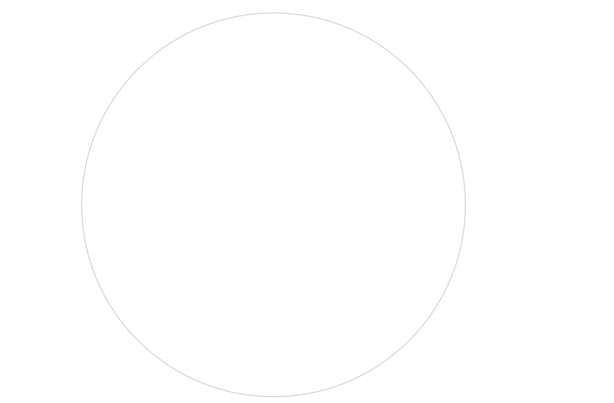

project title:

UNIT 106 - 3550 SAANICH ROAD
VICTORIA, BC

drawing title:

MAIN / MEZZANINE
FLOOR PLANS

project no.: 18-560

date: 12 SEP 2018 scale: AS NOTED

checked by: LOWE drawn by: JW

sheet no.:

A2.0

DESIGN REVIEW